


**305**

(50m<sup>2</sup>) 24名

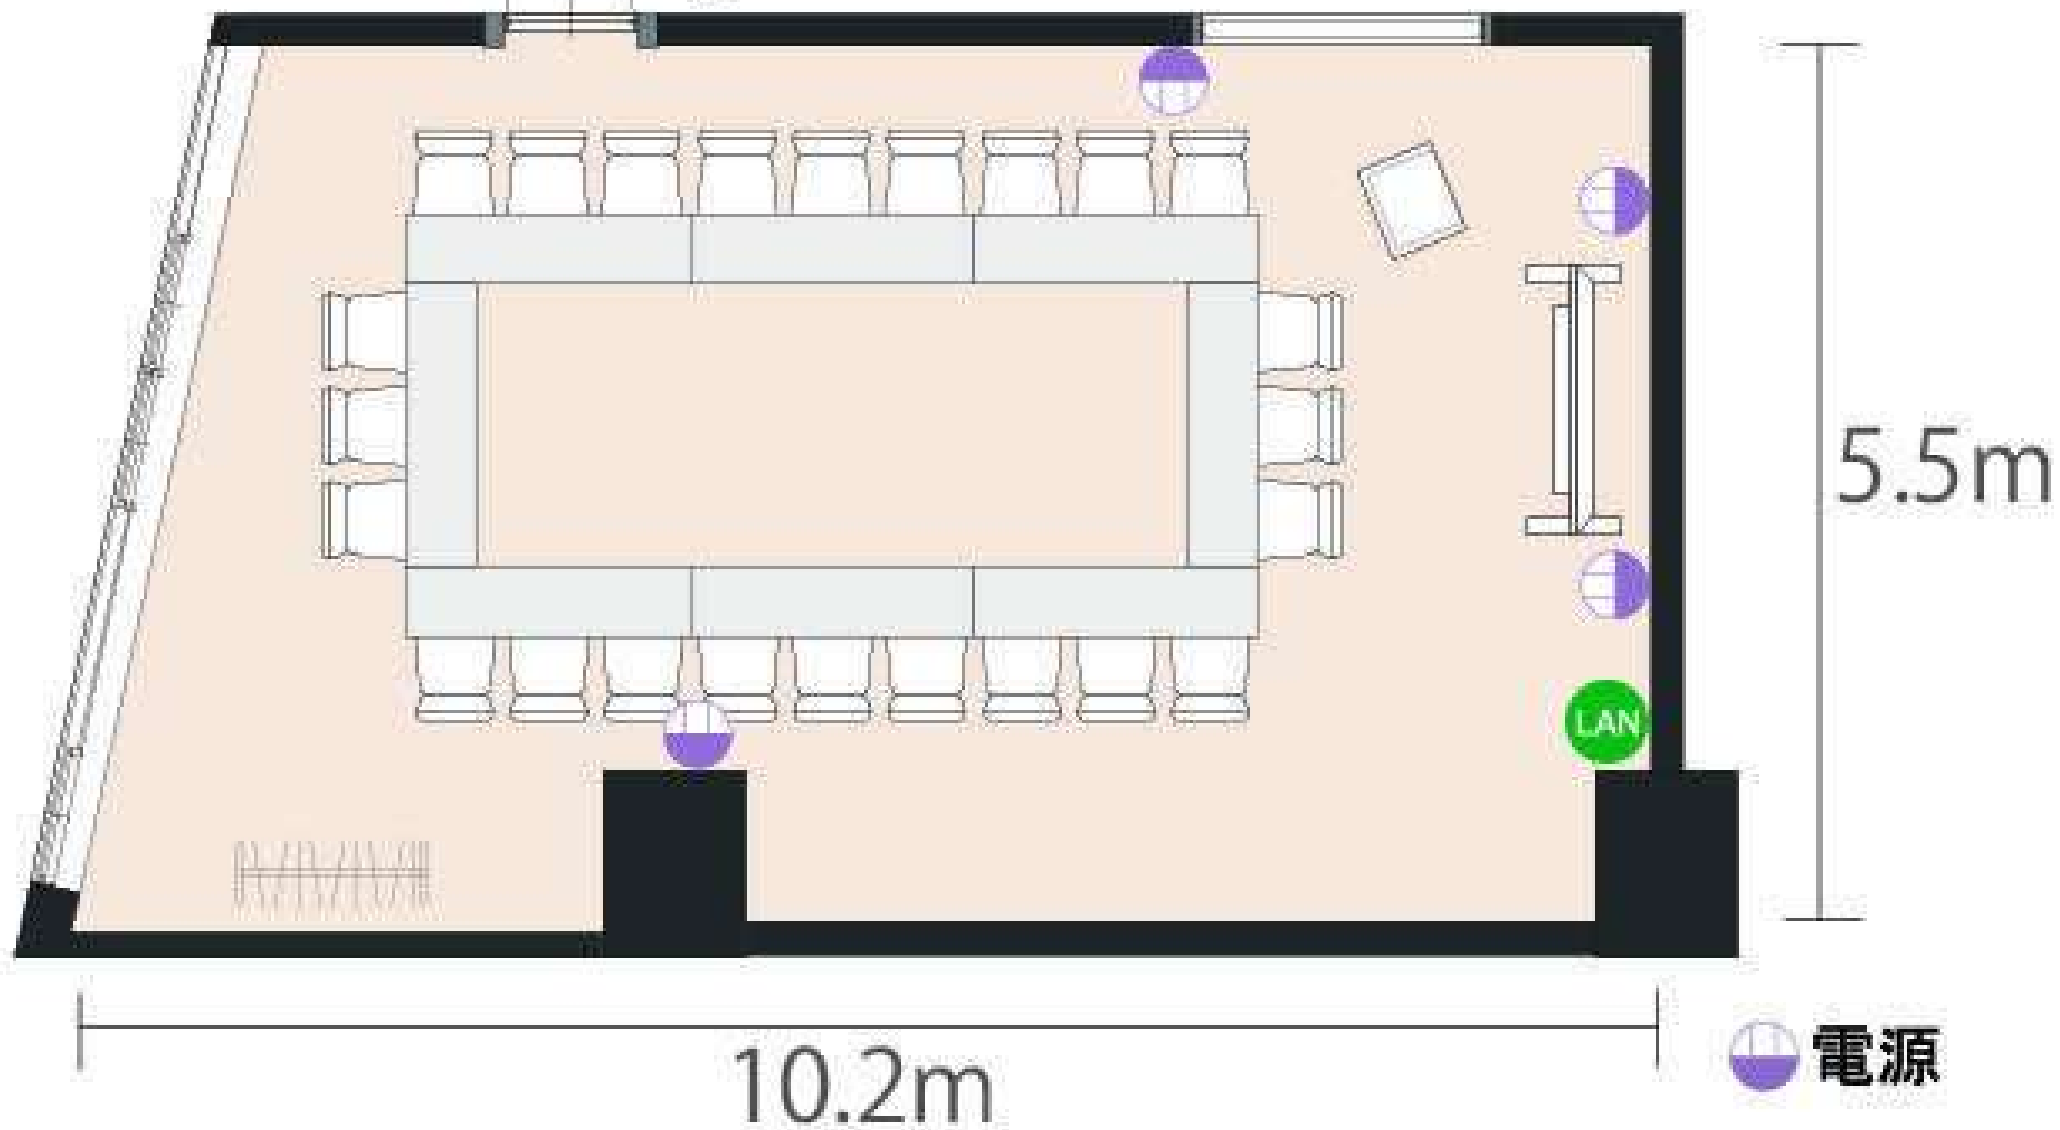

5.5m

10.2m

電源