


3階大会議室

290m²/87坪
(控室含)312.9m²/94坪


様

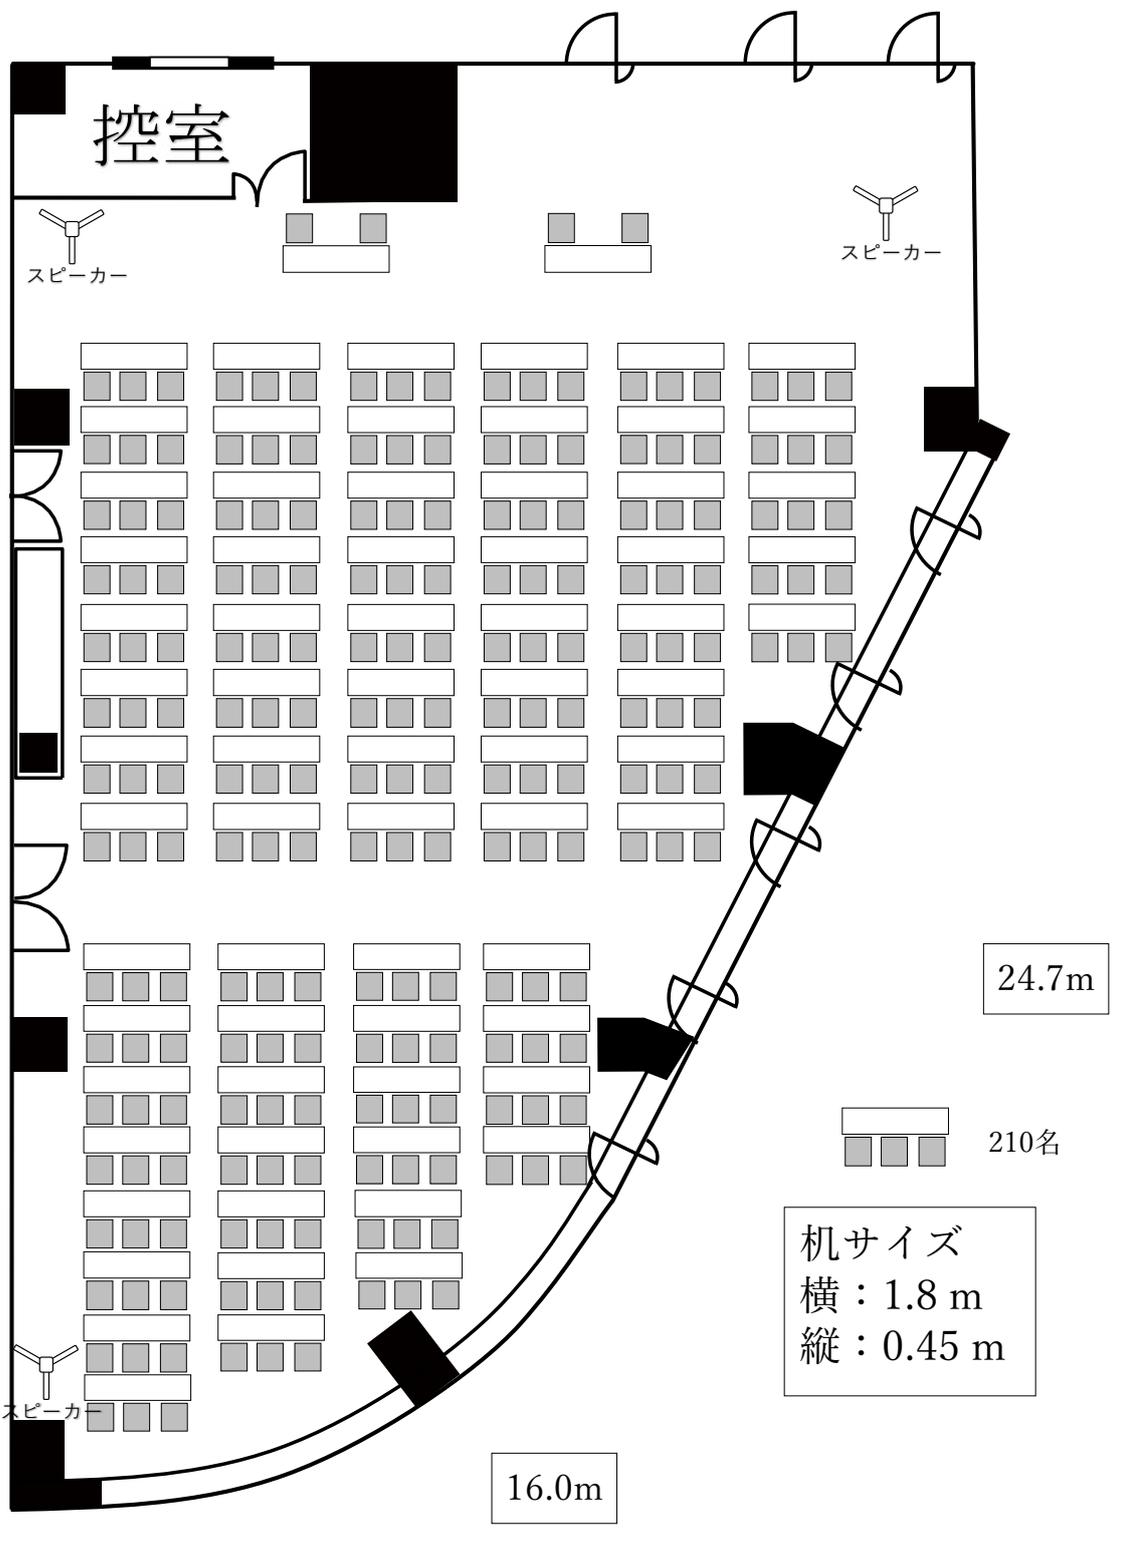

3階大会議室

290㎡/87坪
(控室含) 312.9㎡/94坪


様

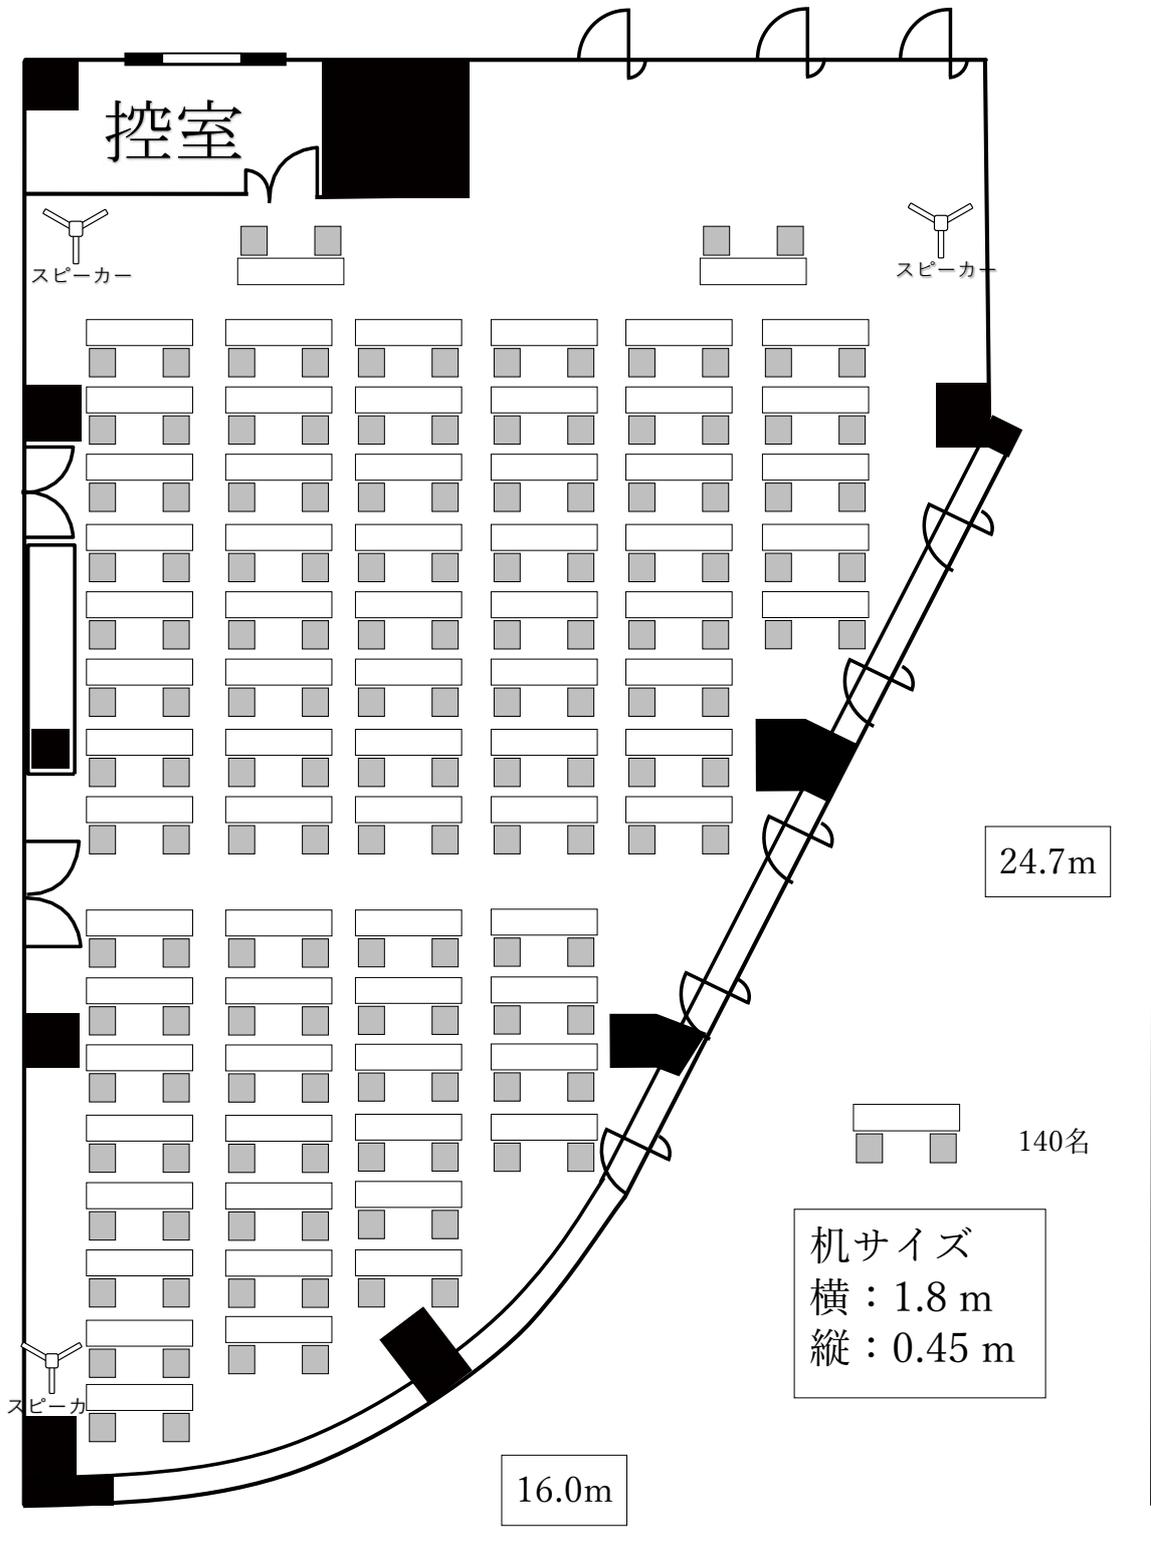

3階大会議室

290m²/87坪
(控室含)312.9m²/94坪


様

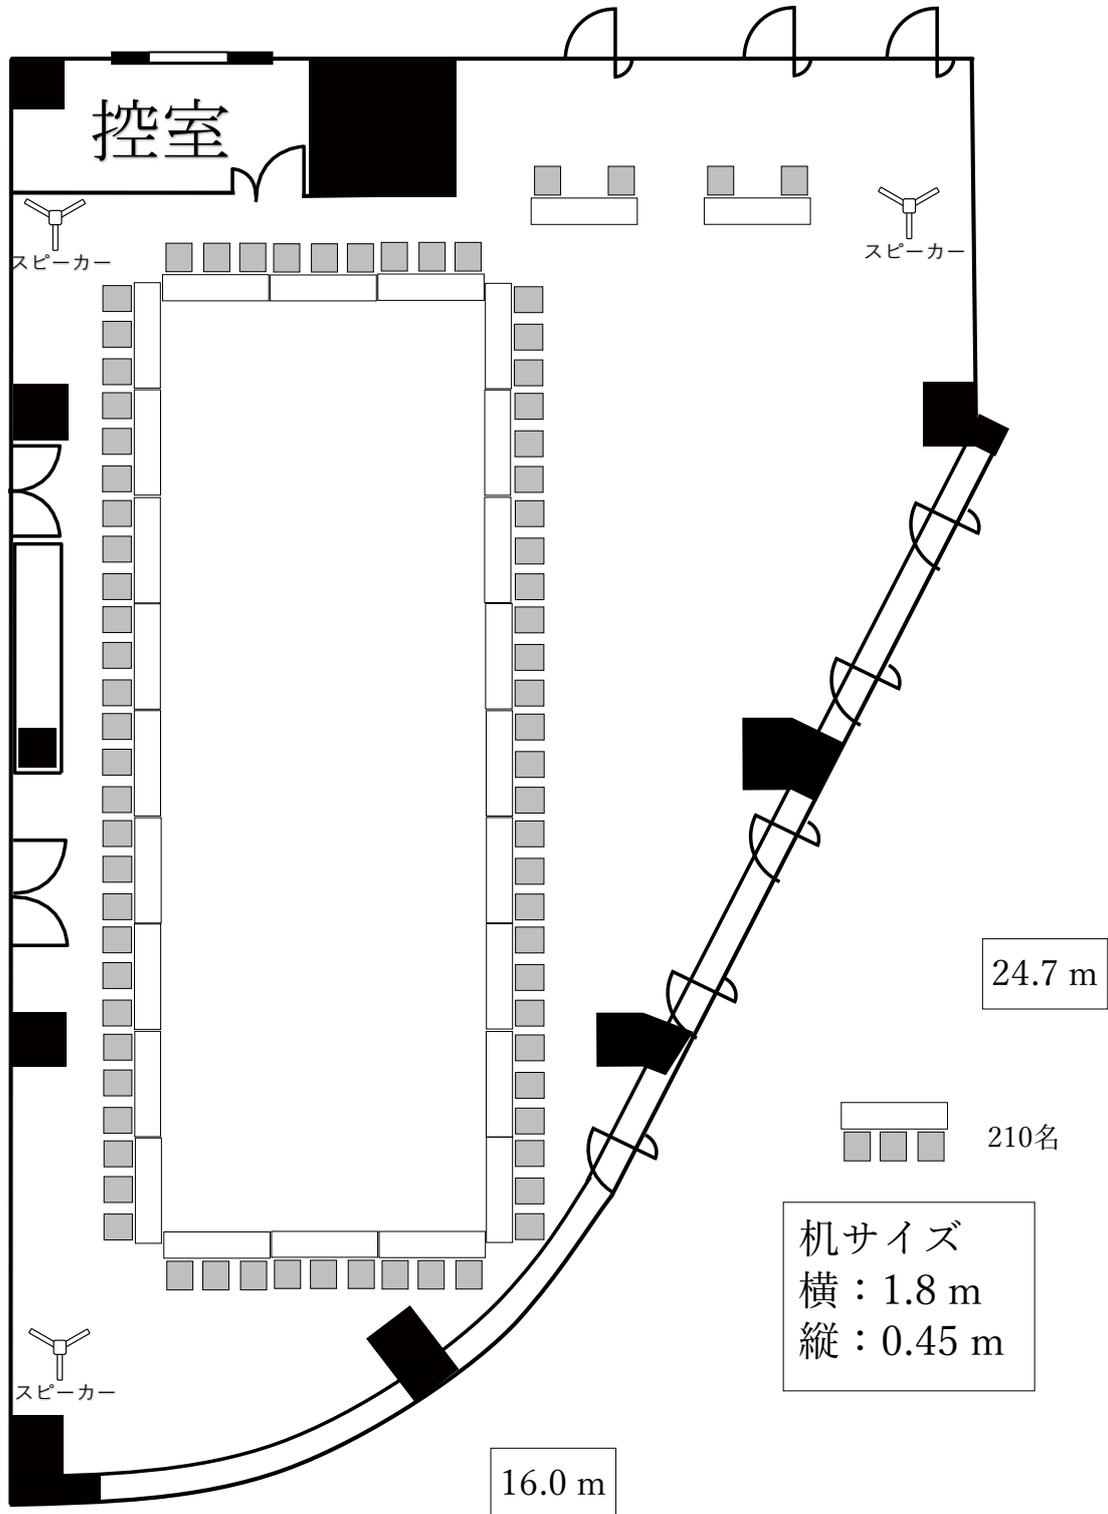

3階大会議室

290m²/87坪
(控室含)312.9m²/94坪

様

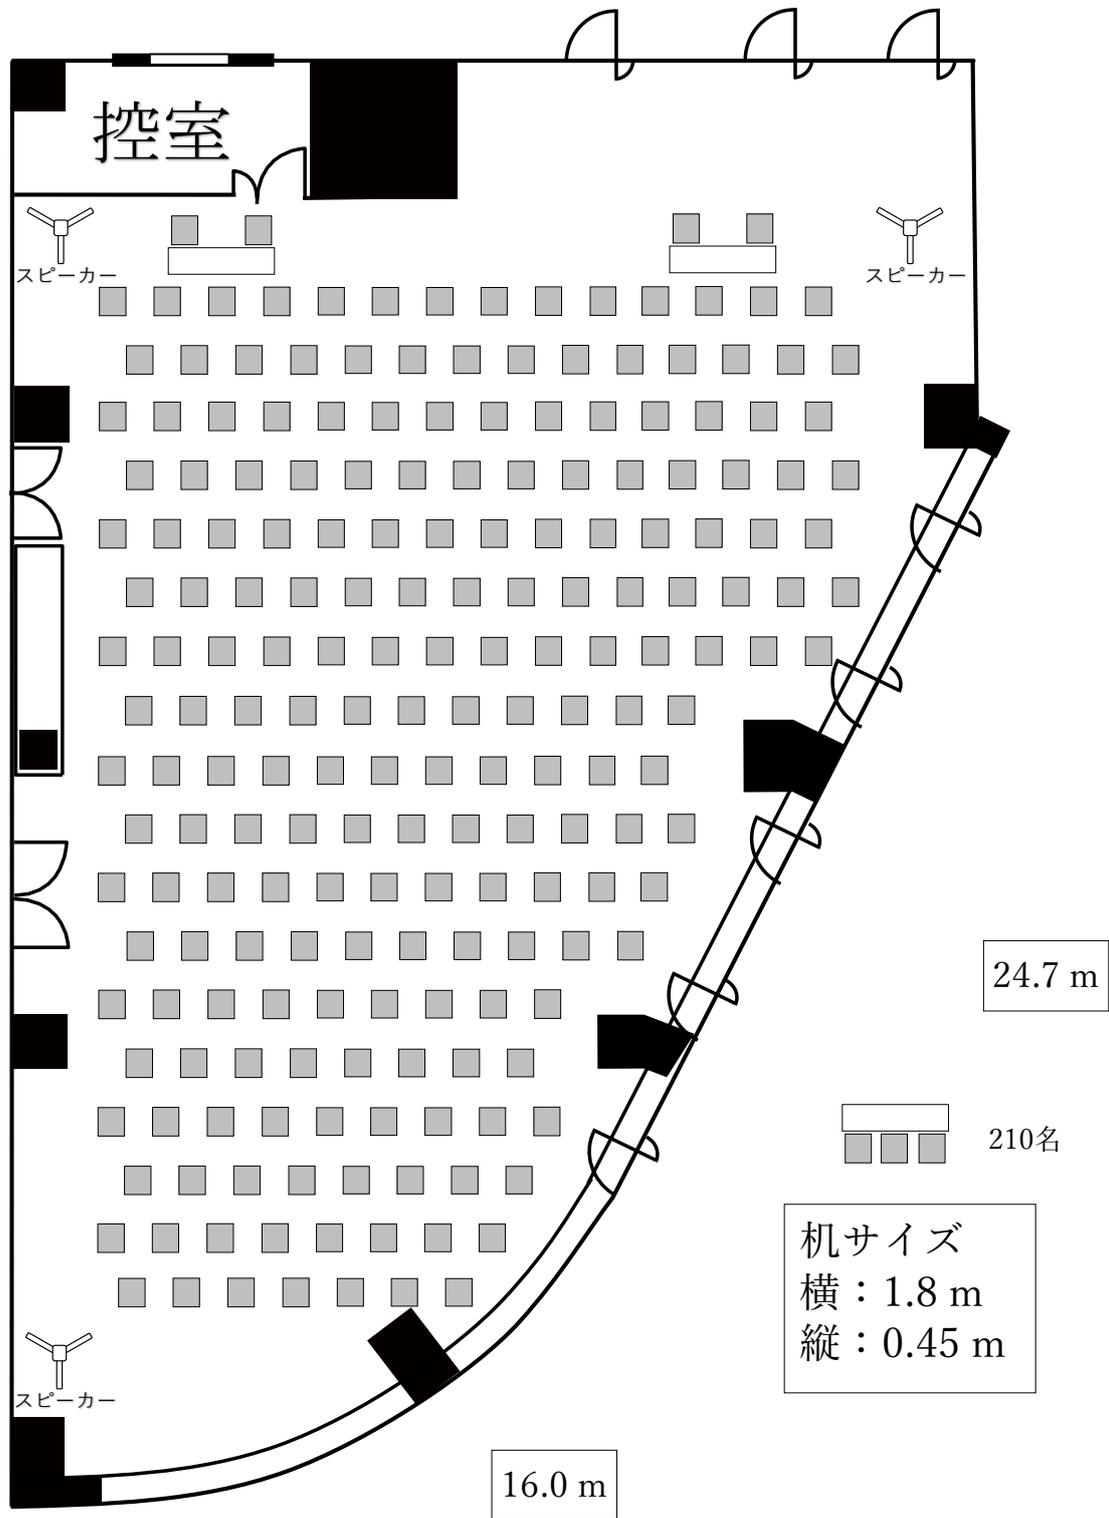

3階大会議室

290m²/87坪
(控室含) 312.9m²/94坪

様

