


305

(50m²) 37名

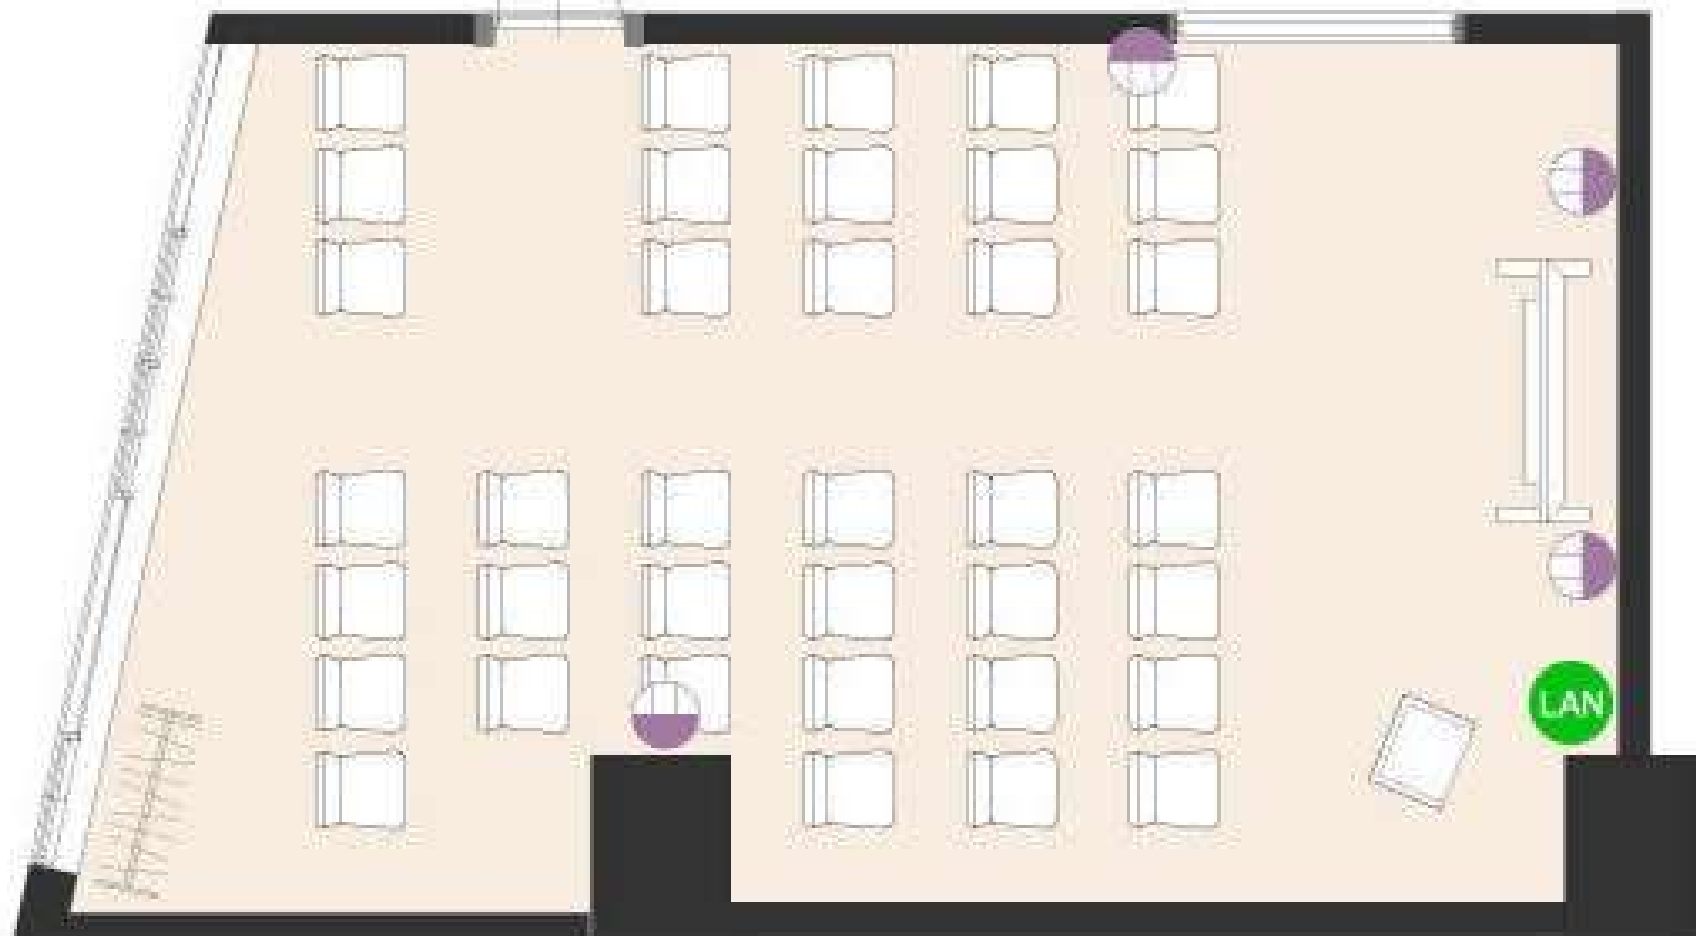

5.5m

10.2m

電源